


M 1:50

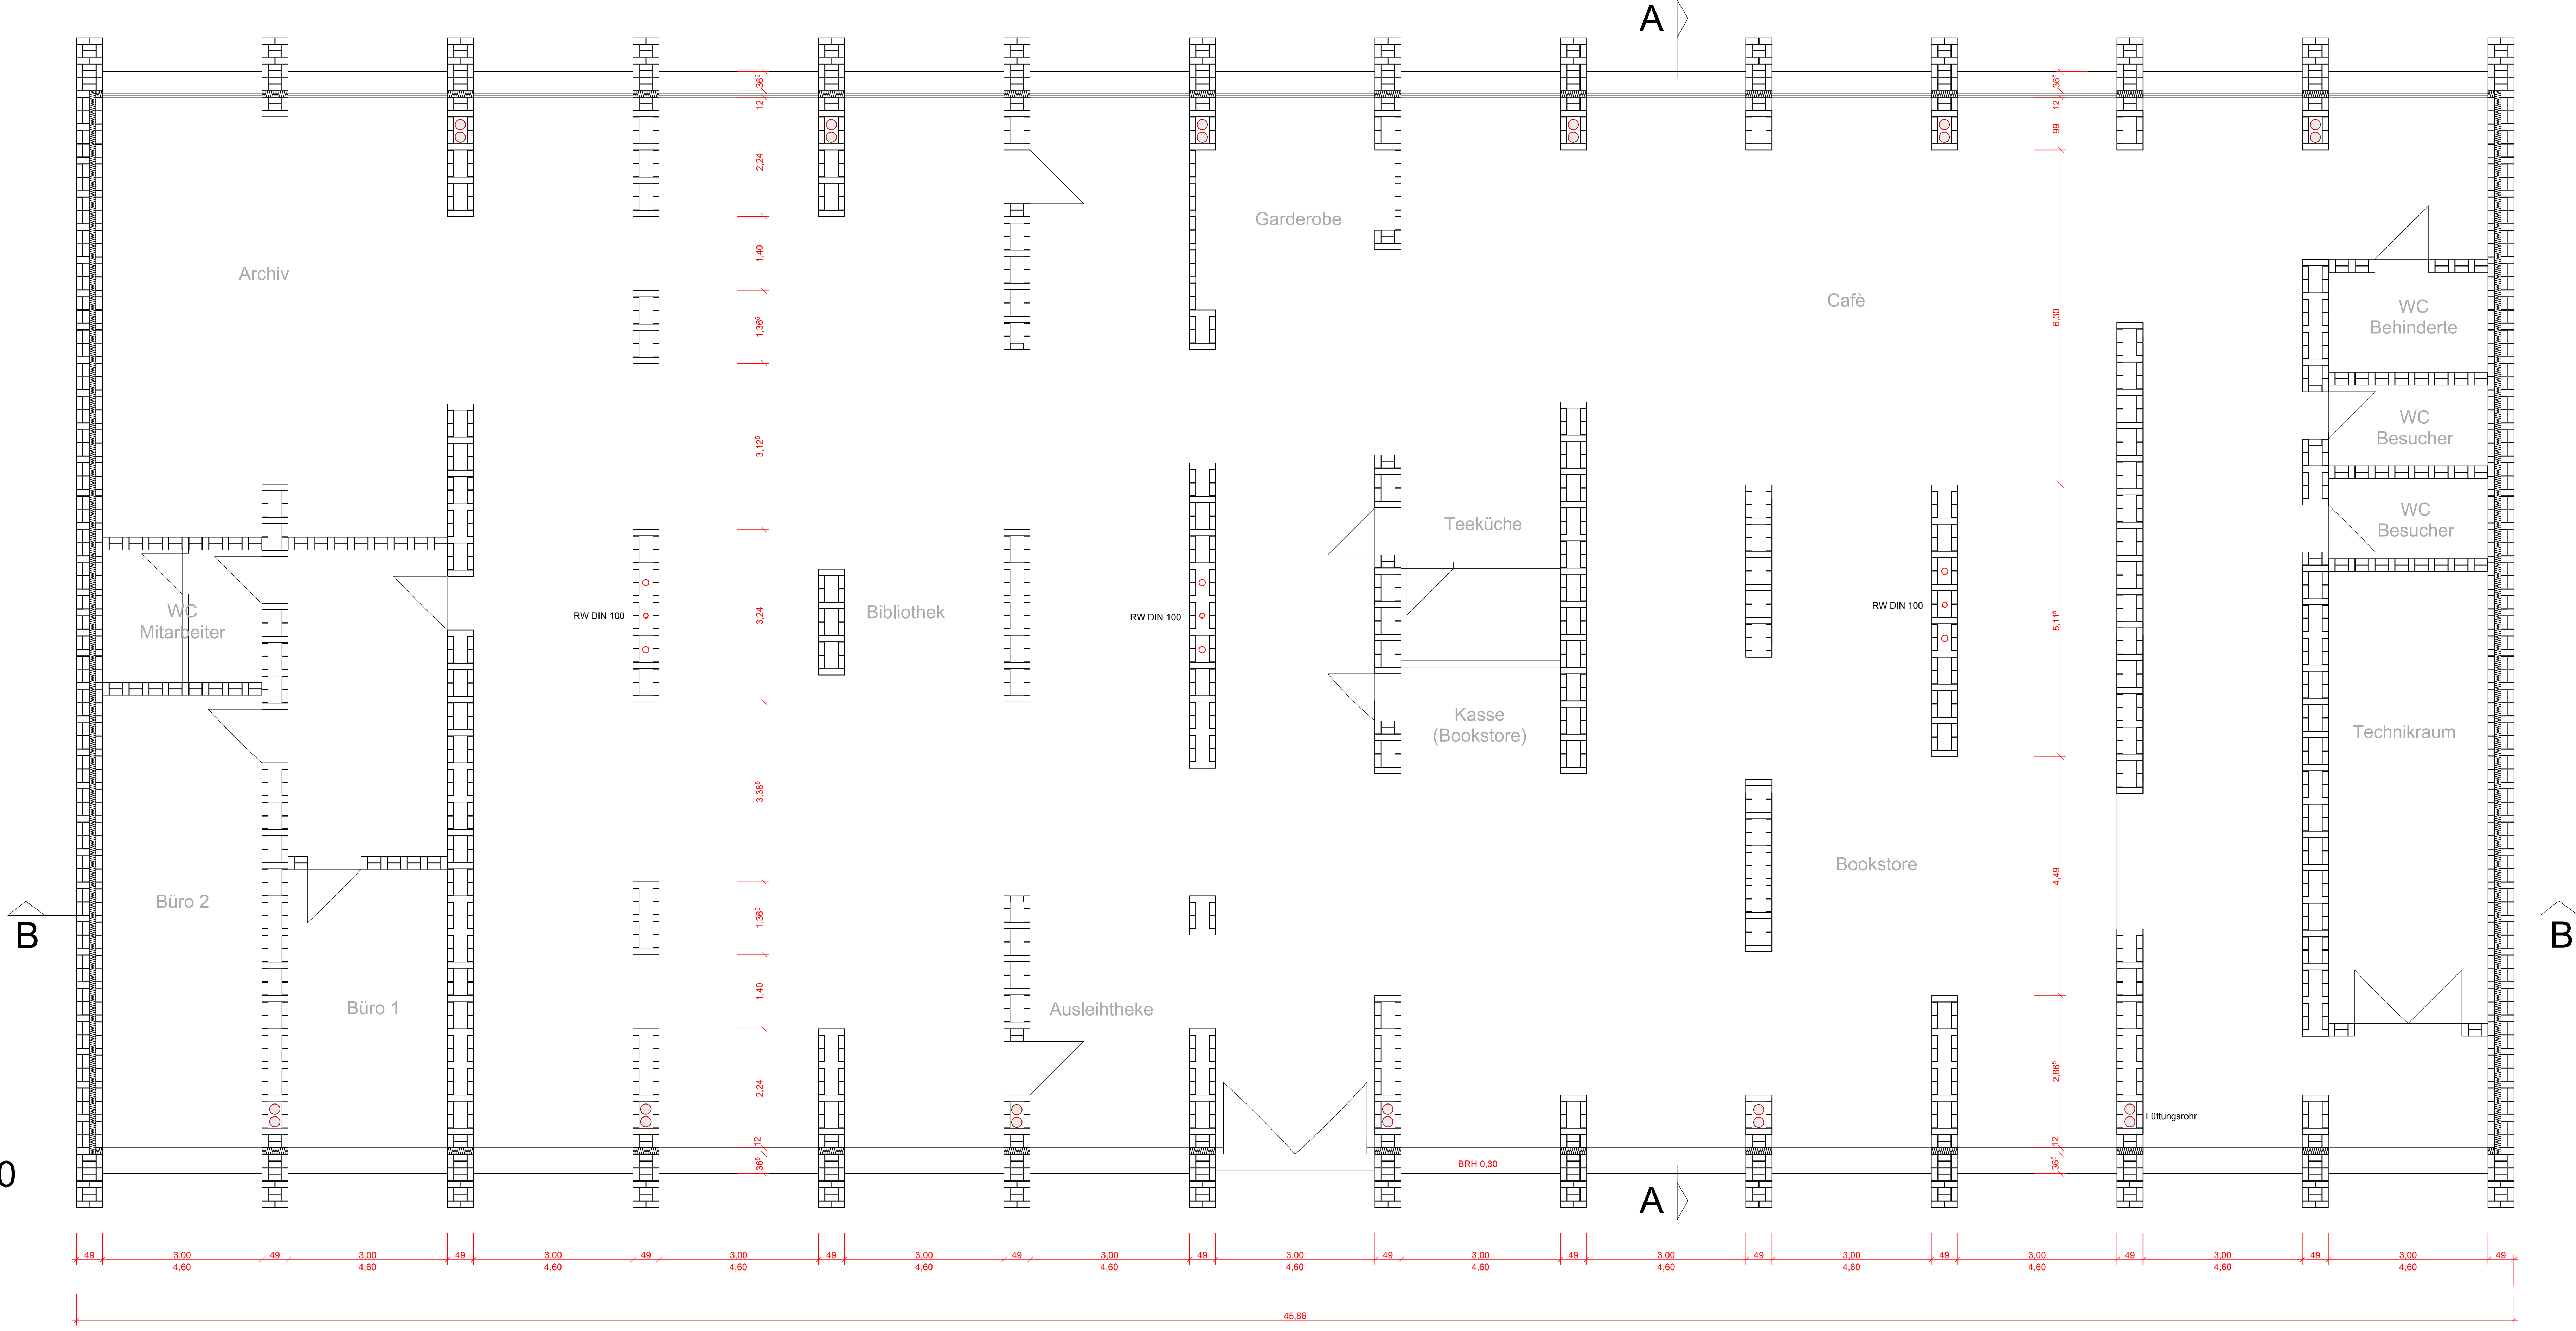

M 1:100

